




SECTION 1-1

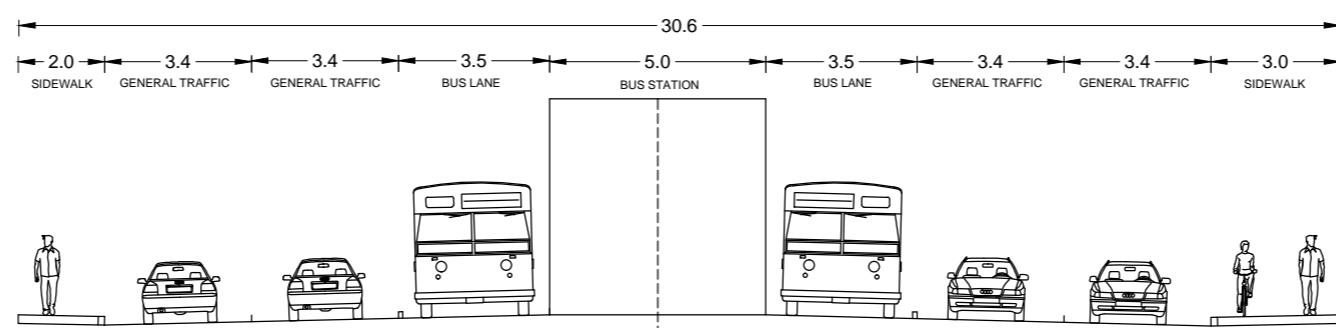

SECTION 2-2

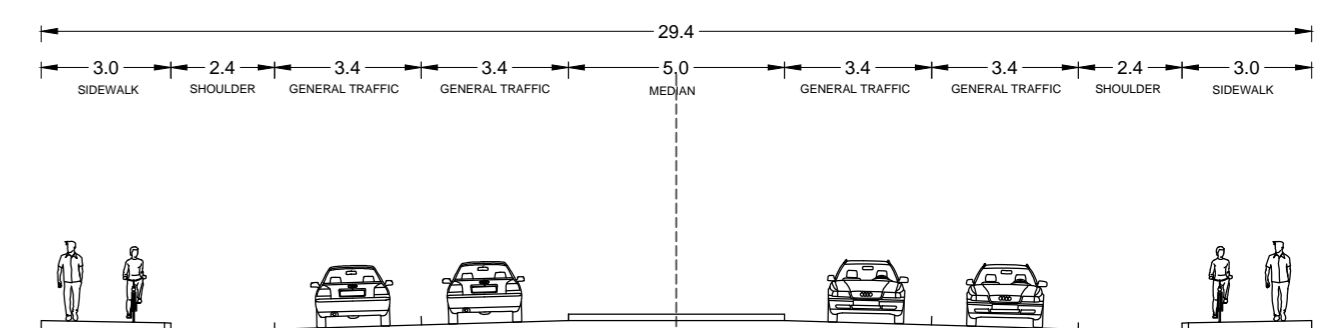

SECTION 3-3

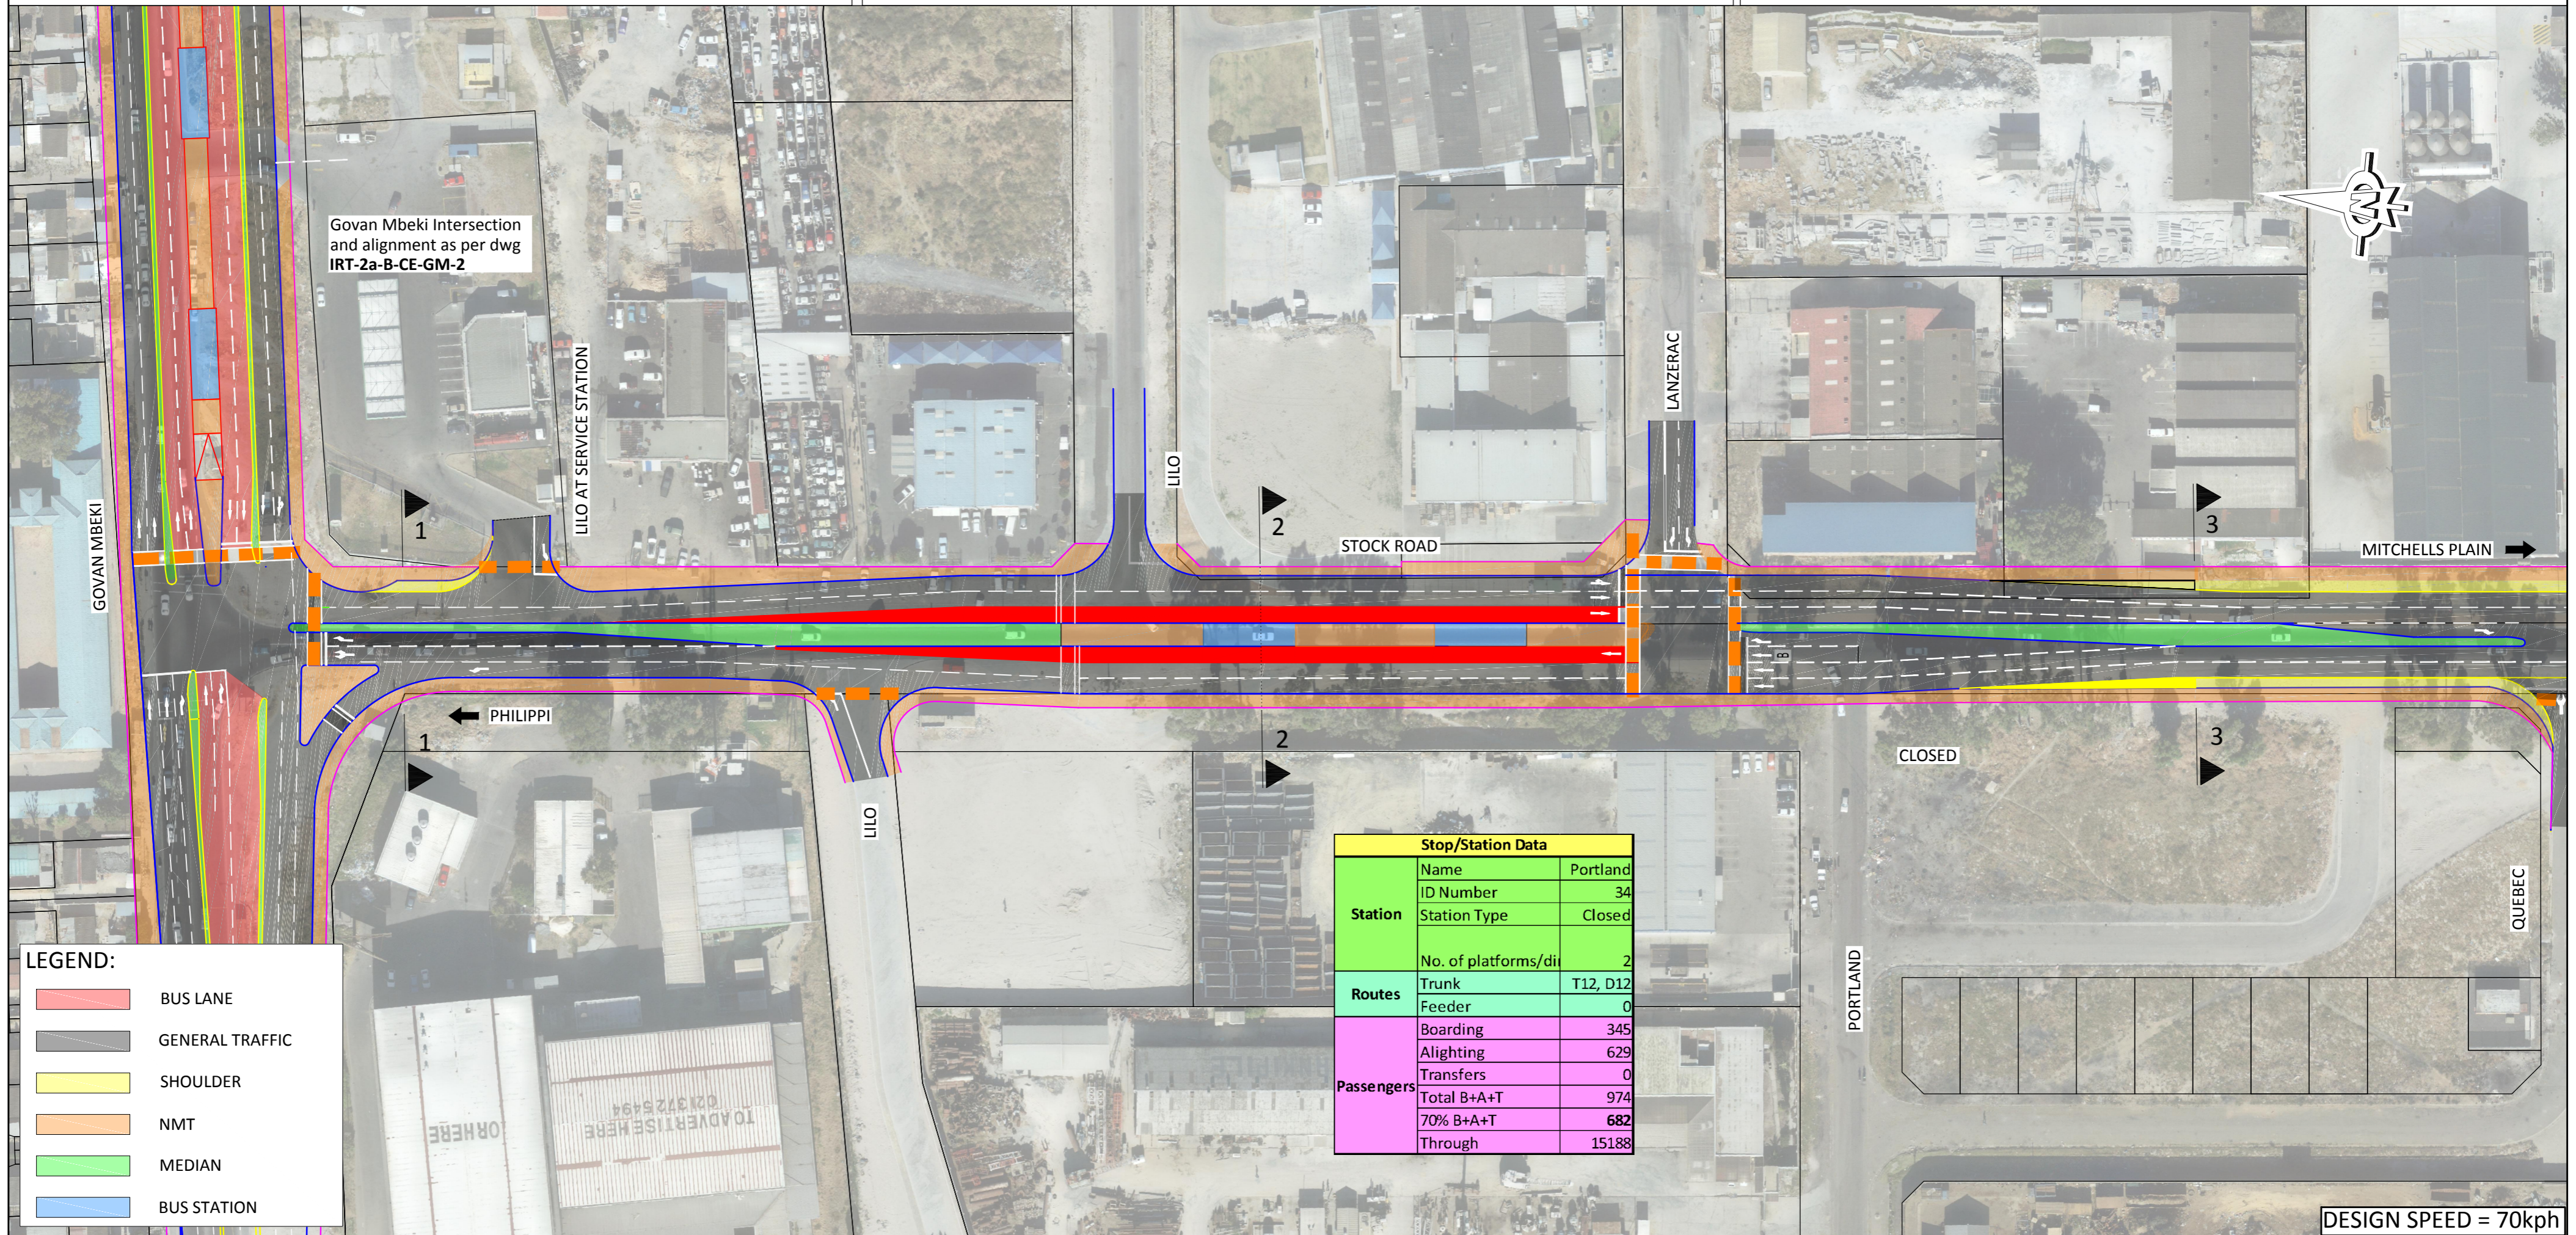

LEGEND:

	BUS LANE
	GENERAL TRAFFIC
	SHOULDER
	NMT
	MEDIAN
	BUS STATION

Stop/Station Data		
Station	Name	Portland
	ID Number	34
	Station Type	Closed
Routes	No. of platforms/di	2
	Trunk	T12, D12
	Feeder	0
Passengers	Boarding	345
	Alighting	629
	Transfers	0
	Total B+A+T	974
	70% B+A+T	682
Through	15188	

NO	DATE	DESCRIPTION	CHECK	APP.
02	30-04-2015	Station data added.	SP	
01	20-02-2015	Sections added, Intersection at GM & Bus stations revised.	SP	

SURVEYED	
DESIGNED	SP
DRAWN	YW
CHECKED	SP
APPROVED	CHIEF ENGINEER

MELISSA WHITEHEAD COMMISSIONER : TRANSPORT FOR CAPE TOWN	
DAVE. HUGO DIRECTOR: INFRASTRUCTURE	MADDIE MAZAZA DIRECTOR: PLANNING
RON HAIDEN Pr Eng. MANAGER: PUBLIC TRANSPORT INFRASTRUCTURE	GERSHWIN FORTUNE MANAGER: SYSTEM PLANNING & MODELLING

CITY OF CAPE TOWN

IRT: CONSTRUCTION OF PUBLIC TRANSPORT INFRASTRUCTURE FOR PHASE 2a LANSDOWNE - WETTON CORRIDOR STOCK ROAD - GOVAN MBEKI TO QUEBEC	
SCALE 1:1000	DISCIPLINE: CE = CIVIL ENG. ARC = ARCHITECT EE = ELEC. ENG INFRA. TYPE: ST = BUS STOP S = STATION D = DEPOT B = BUSWAY
SHEET A2	PROJ. Name: IRT - 2a - B - CE - SR - 1 - S - 02 STATUS: REVISION
	STATUS CODES: S = SPATIAL CONCEPT T = TENDER C = CONSTRUCTION A = AS-BUILT

