


JAPHTA MASEMOLA LINK - NARROW MEDIAN

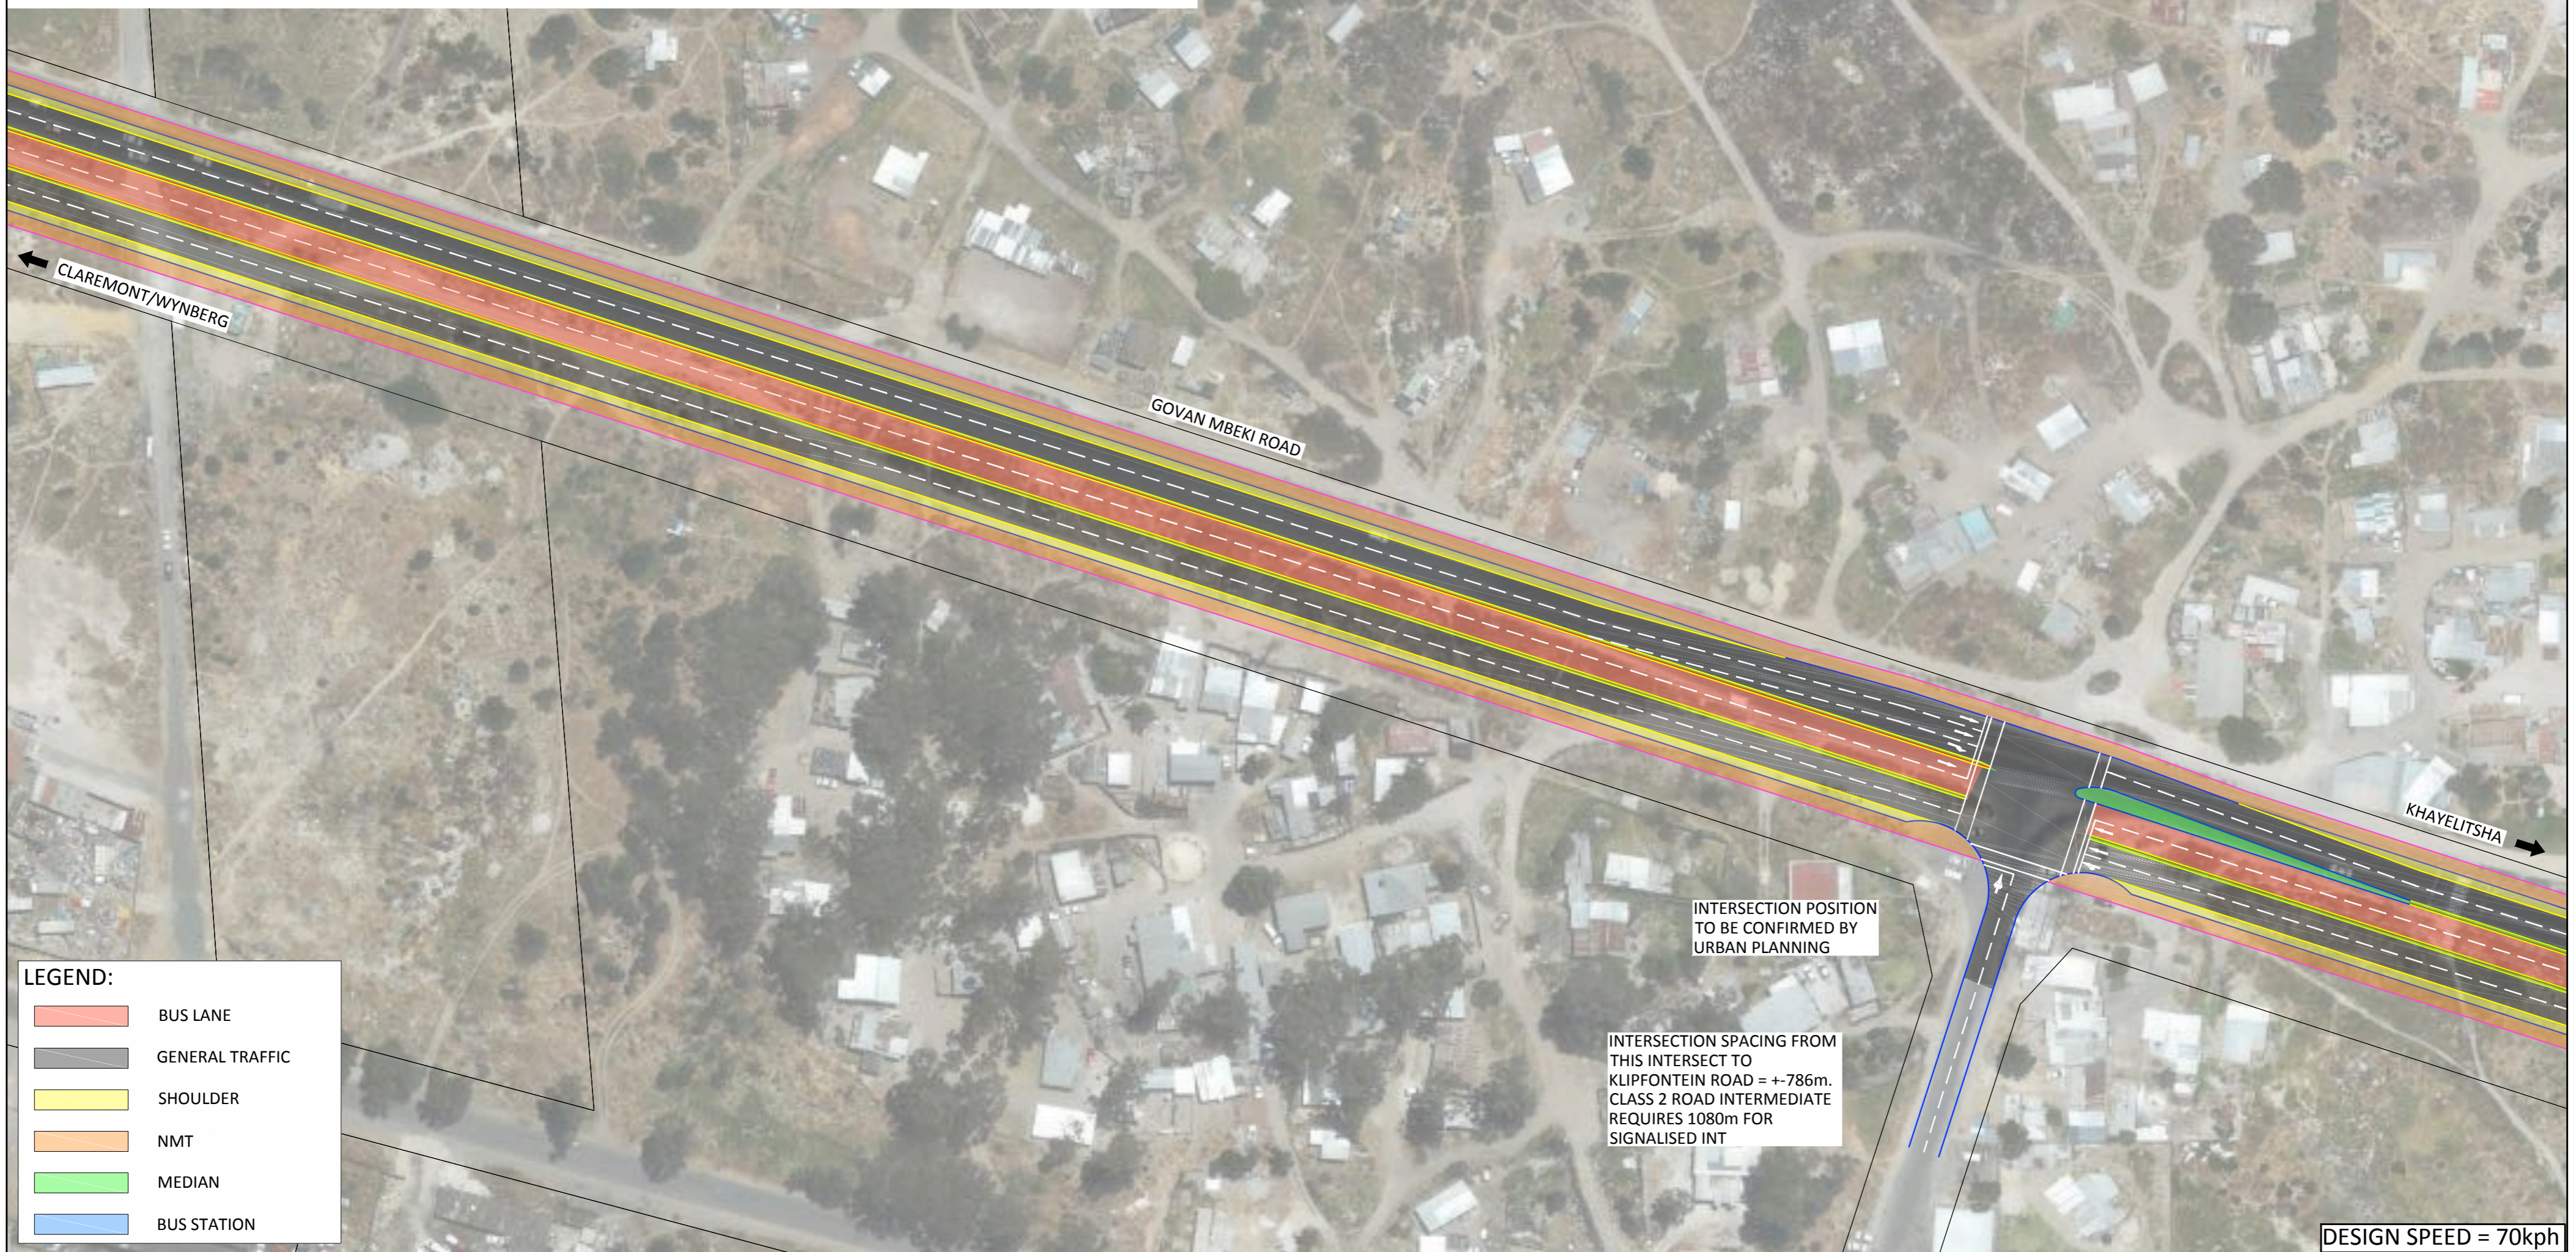

LEGEND:

	BUS LANE
	GENERAL TRAFFIC
	SHOULDER
	NMT
	MEDIAN
	BUS STATION

NO	DATE	DESCRIPTION	CHECK	APP.
01	20-02-2015	Intersection added	SP	

SURVEYED	
DESIGNED	SP
DRAWN	YW
CHECKED	SP
APPROVED	CHIEF ENGINEER

MELISSA WHITEHEAD COMMISSIONER : TRANSPORT FOR CAPE TOWN	
DAVE. HUGO DIRECTOR: INFRASTRUCTURE	MADDIE MAZAZA DIRECTOR: PLANNING
RON HAIDEN Pr Eng. MANAGER: PUBLIC TRANSPORT INFRASTRUCTURE	GERSHWIN FORTUNE MANAGER: SYSTEM PLANNING & MODELLING

CITY OF CAPE TOWN

IRT: CONSTRUCTION OF PUBLIC TRANSPORT INFRASTRUCTURE FOR PHASE 2a LANSDOWNE - WETTON CORRIDOR GOVAN MBEKI ROAD AT CTIA RUNWAY - SHEET 1	
SCALE 1:1000 SHEET A2	DISCIPLINE: CE = CIVIL ENG. ARC = ARCHITECT EE = ELEC. ENG INFRA. TYPE: ST = BUS STOP S = STATION D = DEPOT B = BUSWAY IRT - 2a - B - CE - JM - 5 - S - 01 STATUS CODES: S = SPATIAL CONCEPT T = TENDER C = CONSTRUCTION A = AS-BUILT